
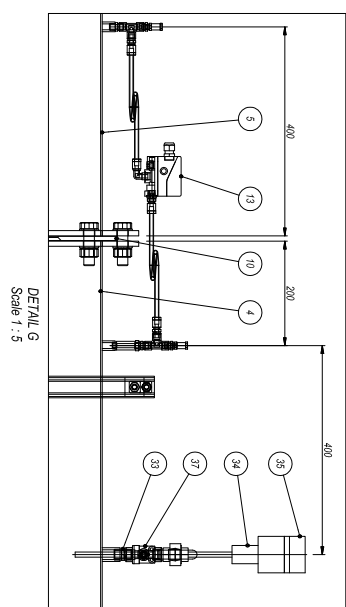
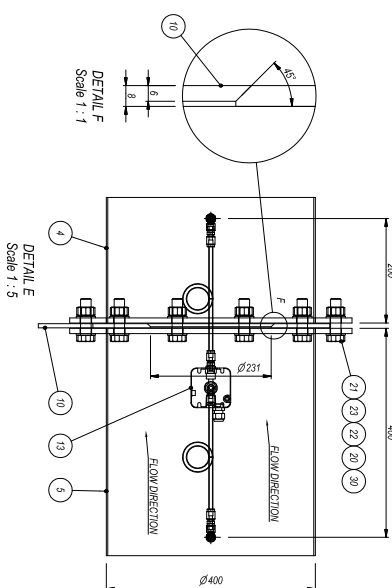
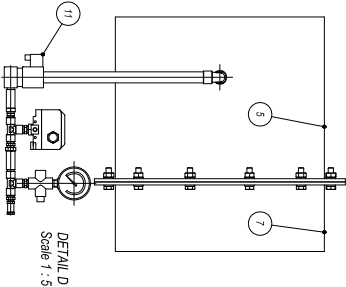
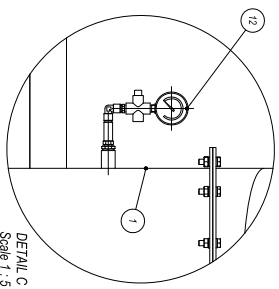
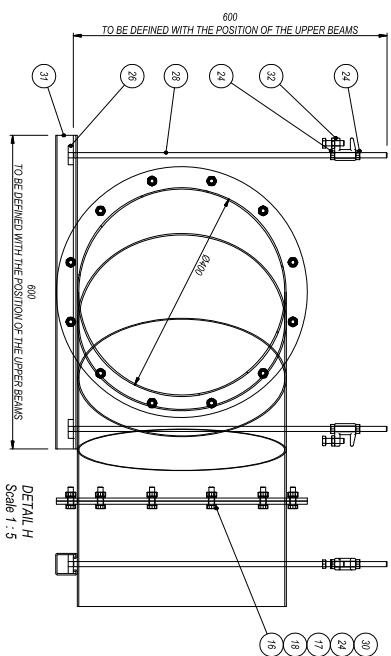
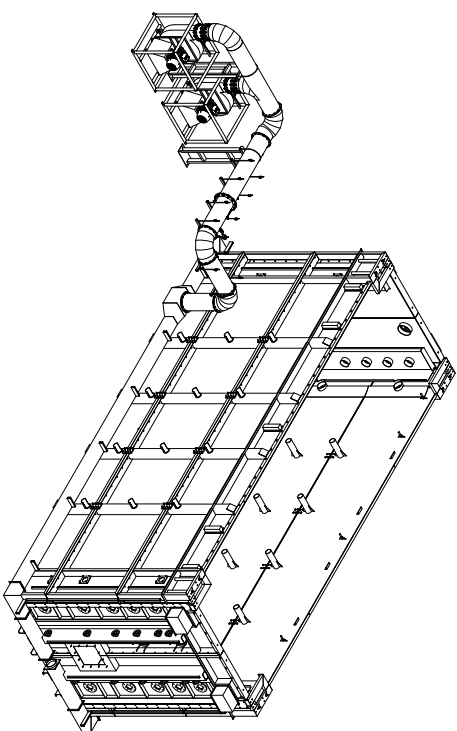
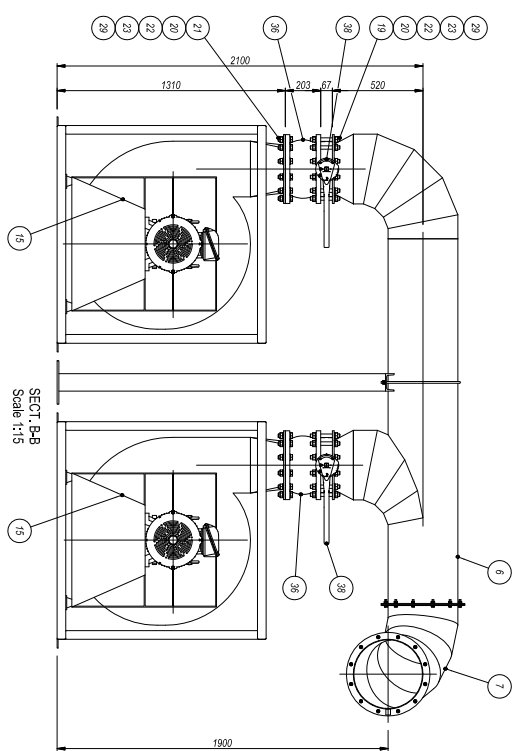
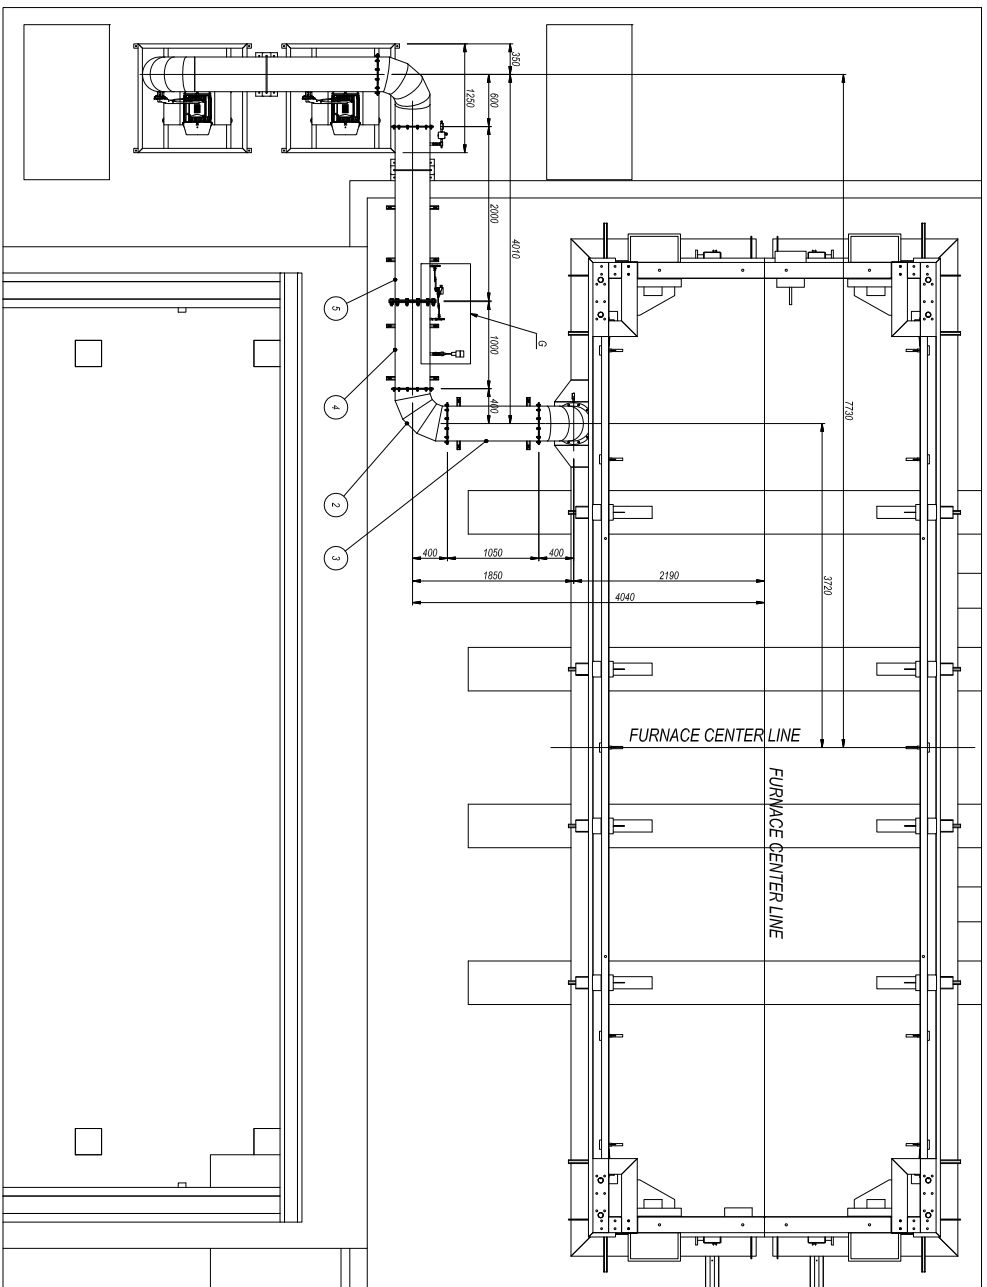
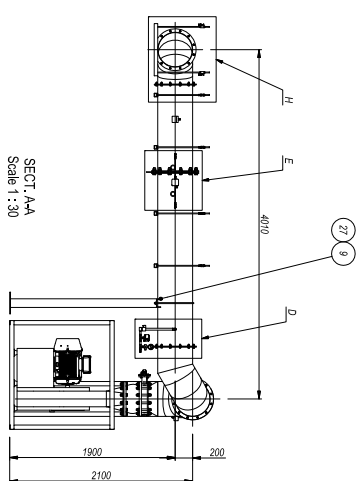
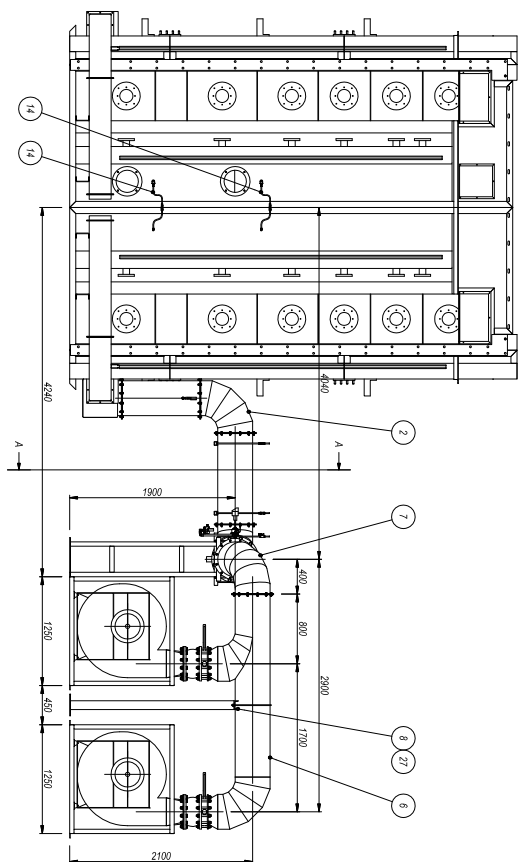
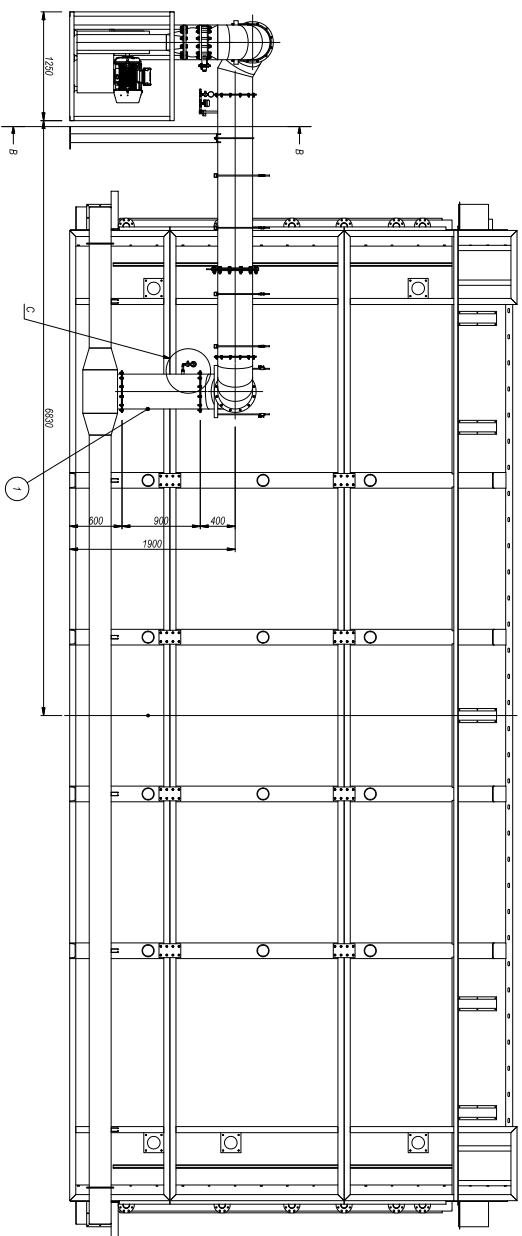


56	BUTHERY VALVE LUG CAST IRONWHR DN15	VAL-1754	1	2.2	GUINCO
55	BUTHERY VALVE LUG CAST IRONWHR DN65	VAL-0126	2	1.0	GUINCO
54	BUTHERY VALVE LUG CAST IRONWHR DN10	VAL-0075	1	0.6	GUINCO
53	6AS PIPE 0130 X4.8 EN10253-1-2810	T	1	12.8	CUSTOMER
52	6AS PIPE 0130 X4.8 EN10253-1-2810	T	1	12.8	CUSTOMER
51	6AS PIPE 0130 X4.8 EN10253-1-2810	T	1	12.8	CUSTOMER
50	6AS PIPE 0130 X4.8 EN10253-1-2810	T	1	9.5	CUSTOMER
49	6AS PIPE 0130 X4.8 EN10253-1-2810	T	1	9.5	CUSTOMER
48	6AS PIPE 0130 X4.8 EN10253-1-2810	T	1	14.8	CUSTOMER
47	6AS PIPE 0130 X4.8 EN10253-1-2810	T	1	14.8	CUSTOMER
46	6AS PIPE 0130 X4.8 EN10253-1-2810	T	1	14.8	CUSTOMER
45	6AS PIPE 0130 X4.8 EN10253-1-2810	T	1	5.0	CUSTOMER
44	6AS PIPE 0130 X4.8 EN10253-1-2810	T	1	13.0	CUSTOMER
43	6AS PIPE 0130 X4.8 EN10253-1-2810	T	1	27.8	CUSTOMER
42	6AS PIPE 0130 X4.8 EN10253-1-2810	T	1	5.3	CUSTOMER
41	6AS PIPE 0130 X4.8 EN10253-1-2810	T	1	5.3	CUSTOMER
[illegible]


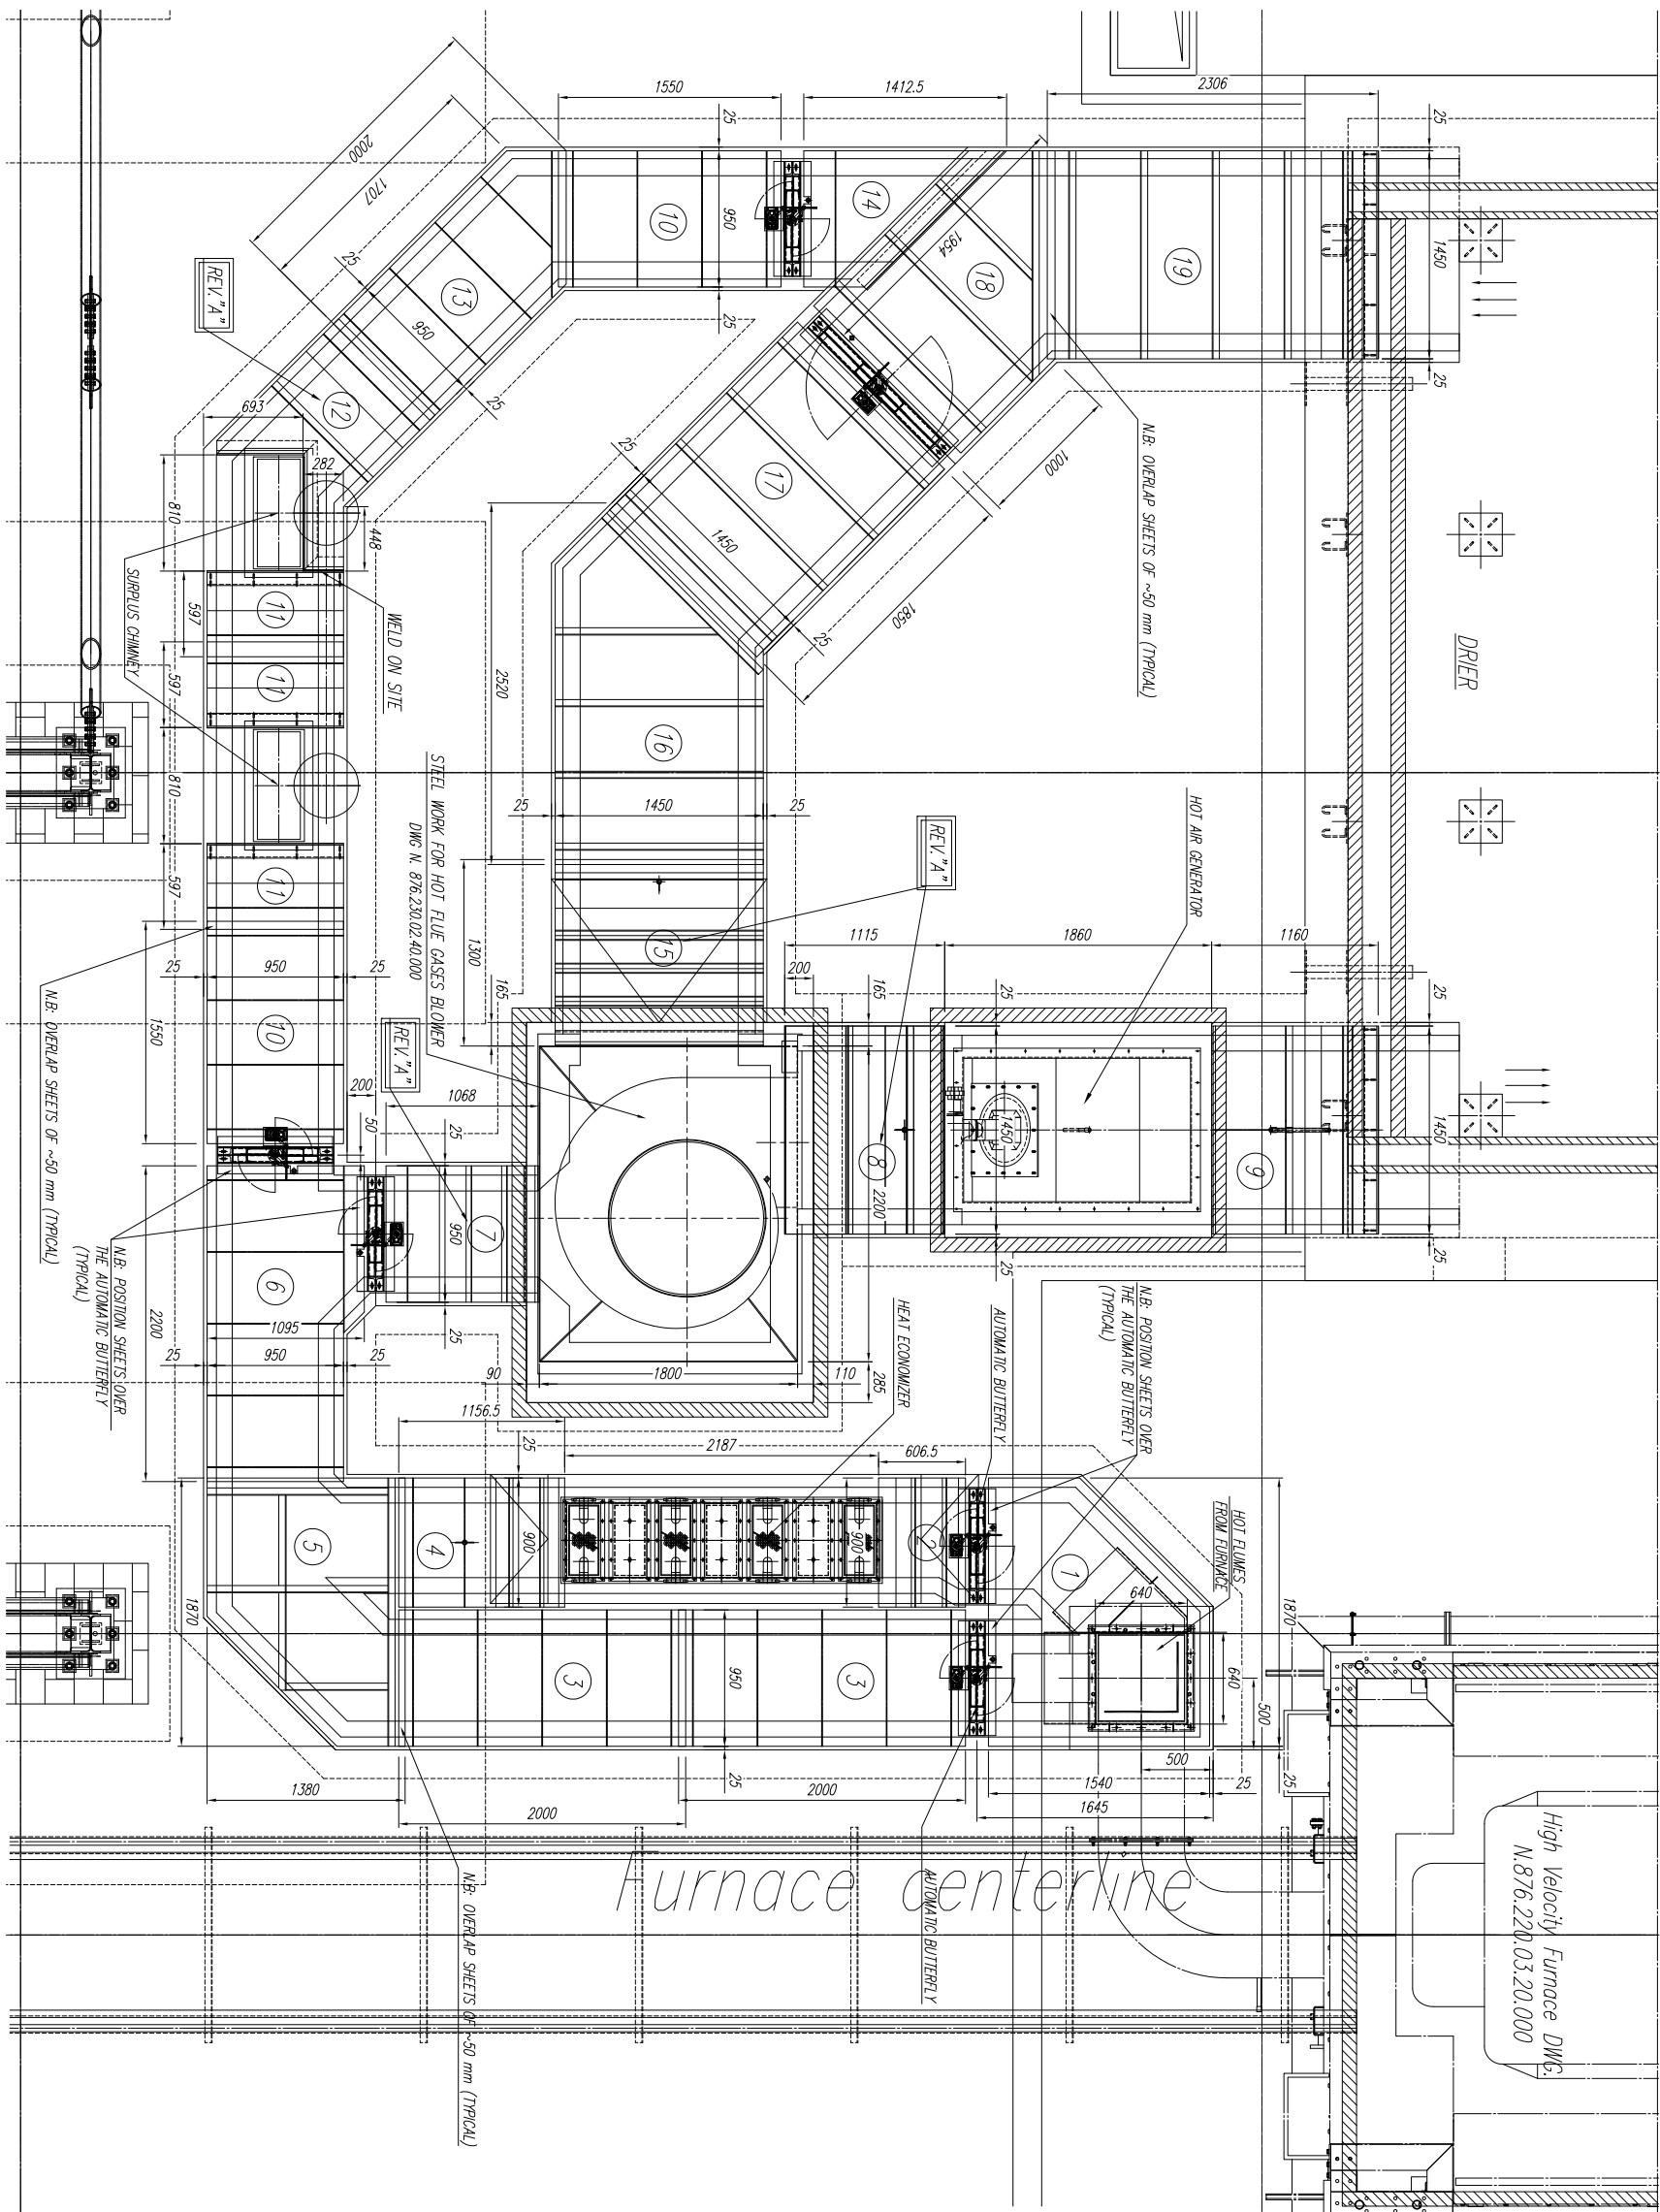


20.04.2020	CP
Date	By
Customer: INTER METAL	
Fin: _____	
Scale: 1:15	
Drawing date: 18.03.2020	Author: CP
Other N: _____	
C-876	

Revised item: 7 - 8 - 12 - 15

Revision subject

REVISIONS

Inter Metal
Siderfood

Sp. 2 0.0.

Control date

Author

Job N°


City

Main subject

230.02 - CHANNEL FLINKS

Replaces Dwg. N°

Representation

 

Drawing subject

CHANNEL FLINKS COVERING SHEETS - ASSEMBLY
LAMIERE DI COPERTURA CANALI FLINK - ASSEMBL.

Drawing N°

876.230.02.15.000.A

Dimensions








Shapes

Temper.

Material


Particulars

Marking

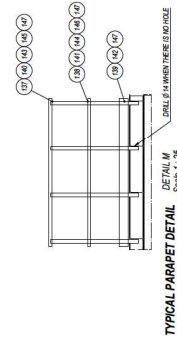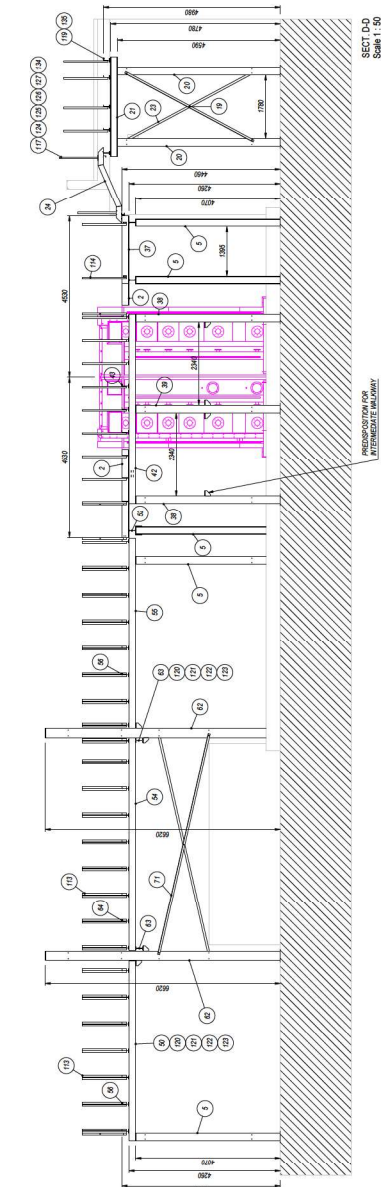
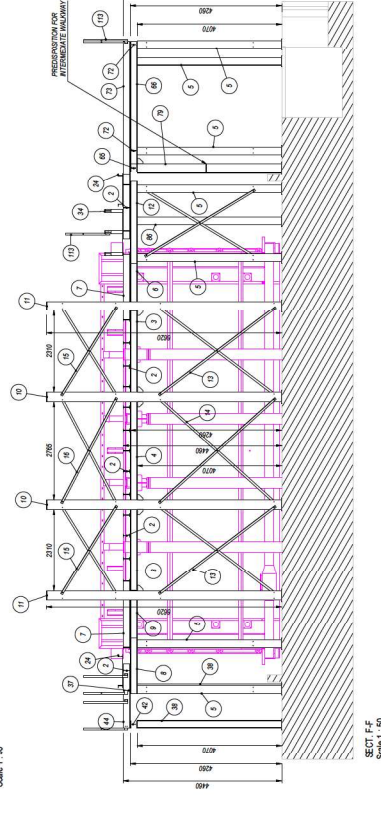
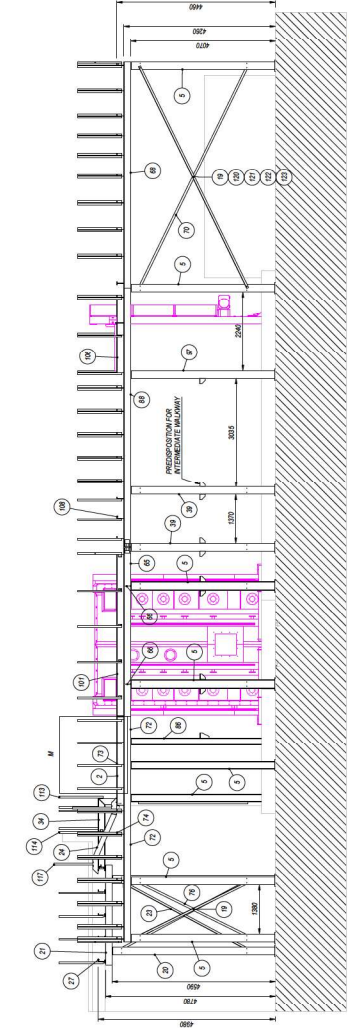
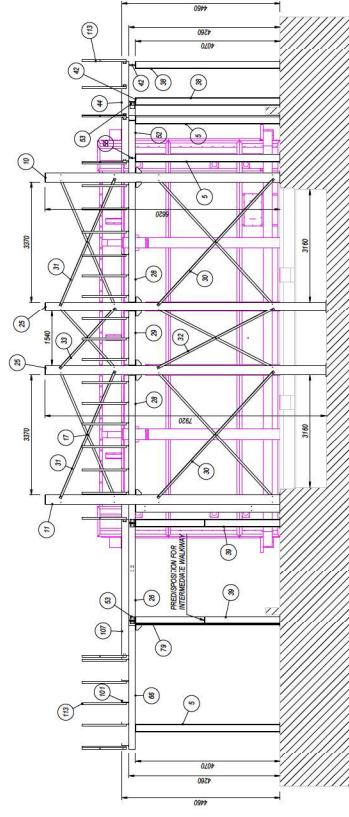
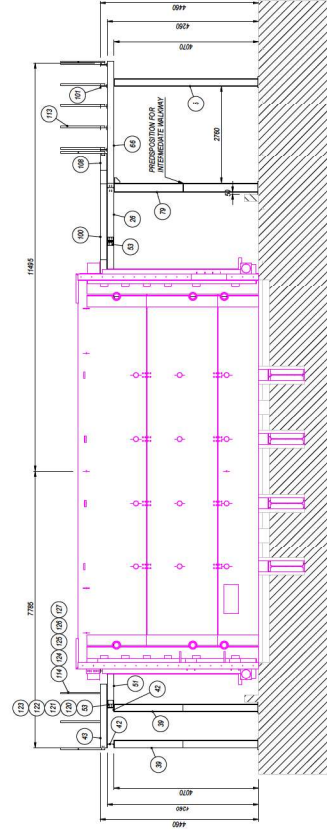
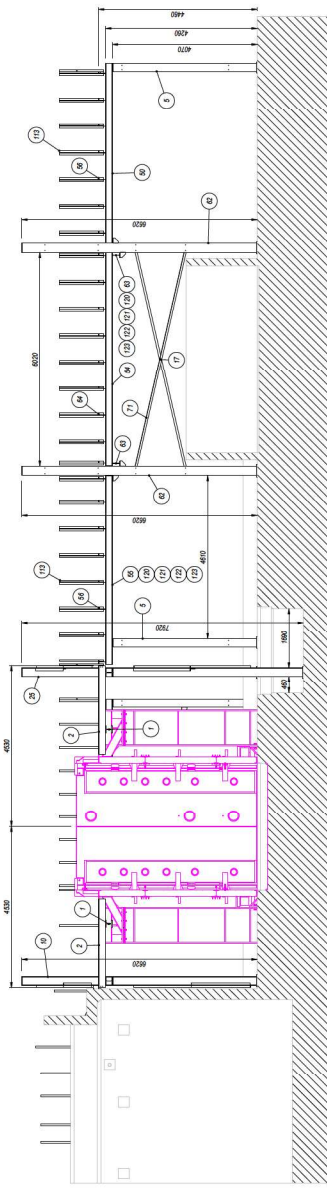
+4460mm STRUCTURE ELEVATION/
+4468mm STRUCTURE+SHEET ELEVATION

1	2	


PRINCIPAL WALKWAY (+4468mm) STRUCTURE - SECTIONS

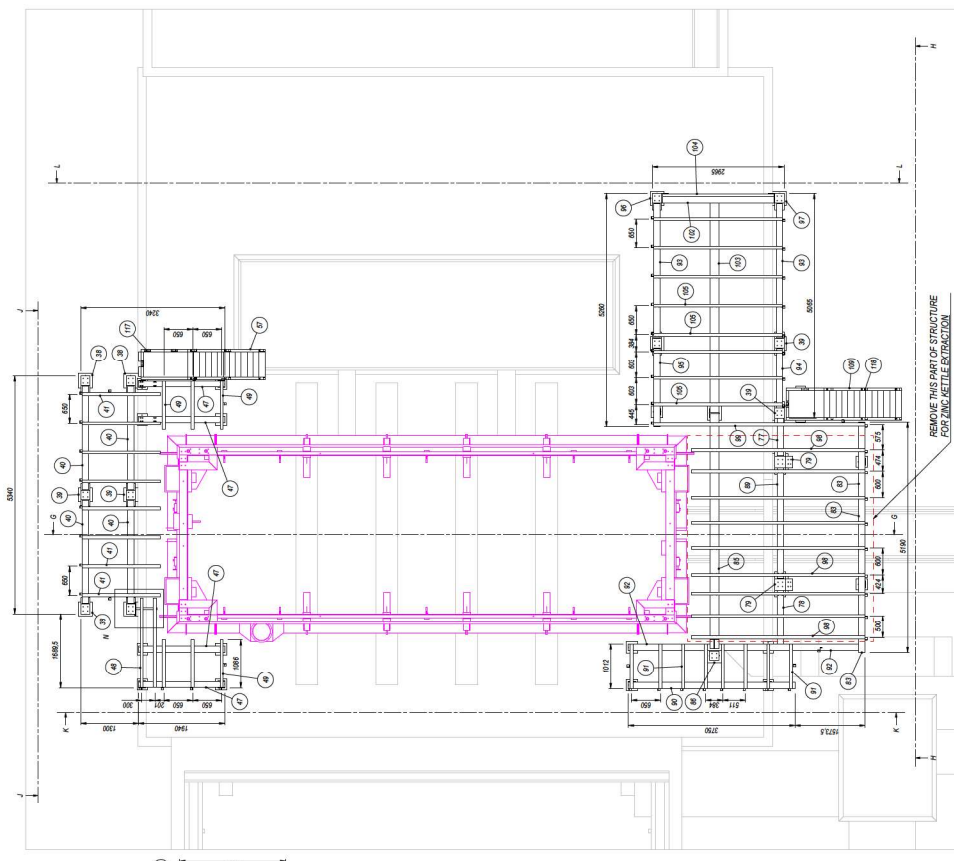

INTERMEDIATE WALKWAY (+2389mm) STRUCTURE - PLAN VIEW & SECTIONS

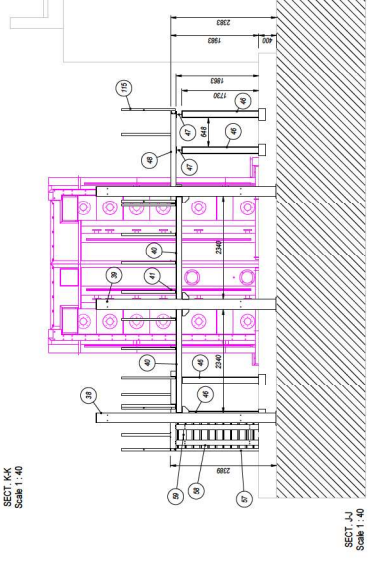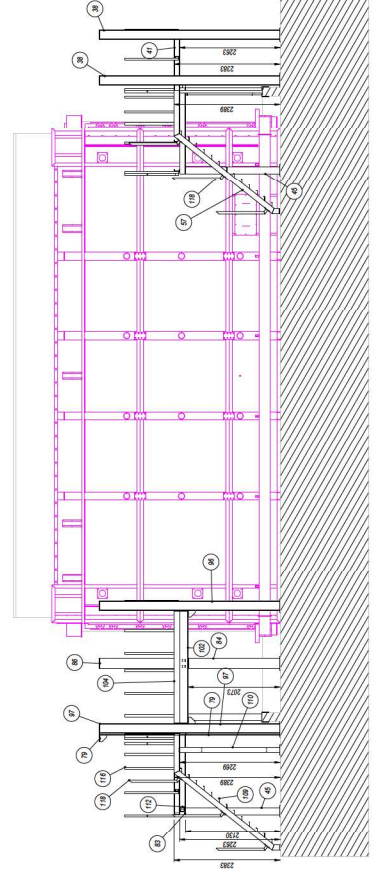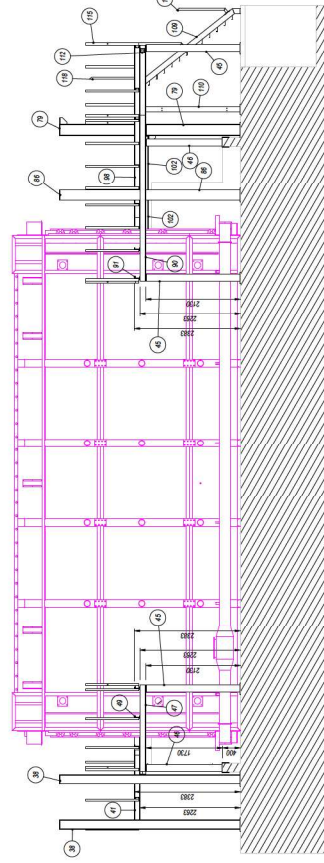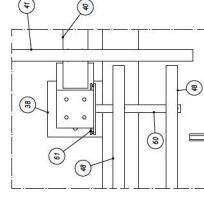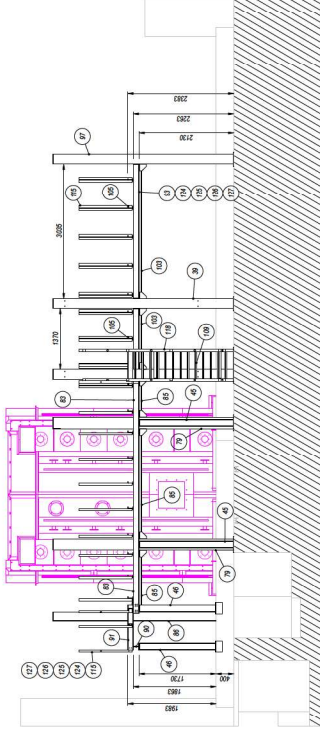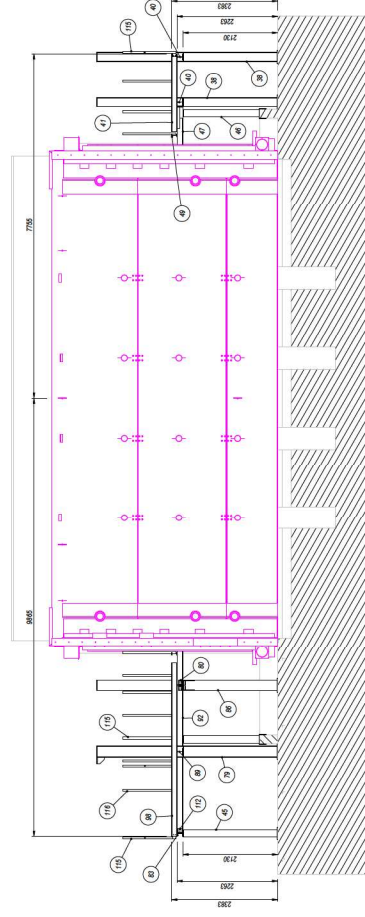

+2383mm STRUCTURE ELEVATION
+2389mm STRUCTURE+SHEET ELEVATION

DRAWING LIST


- *PRINCIPAL WALKWAY (+4468mm) STRUCTURE - PLAN /VIEW+ MATERIAL LIST
- *PRINCIPAL WALKWAY (+4468mm) STRUCTURE - SECTIONS
- *INTERMEDIATE WALKWAY (+2339mm) STRUCTURE - PLAN VIEW & SECTIONS
- *PRINCIPAL+INTERMEDIATE WALKWAY COLUMN POSITION
- *PRINCIPAL+INTERMEDIATE WALKWAY AXONOMETRIC VIEW




[illegible]




PRINCIPAL+INTERMEDIATE WALKWAY AXONOMETRIC VIEW

DRAWING LIST

- *PRINCIPAL-INTERMEDIATE WALKWAY COLUMN POSITION
- *PRINCIPAL-INTERMEDIATE WALKWAY AXONOMETRIC VIEW

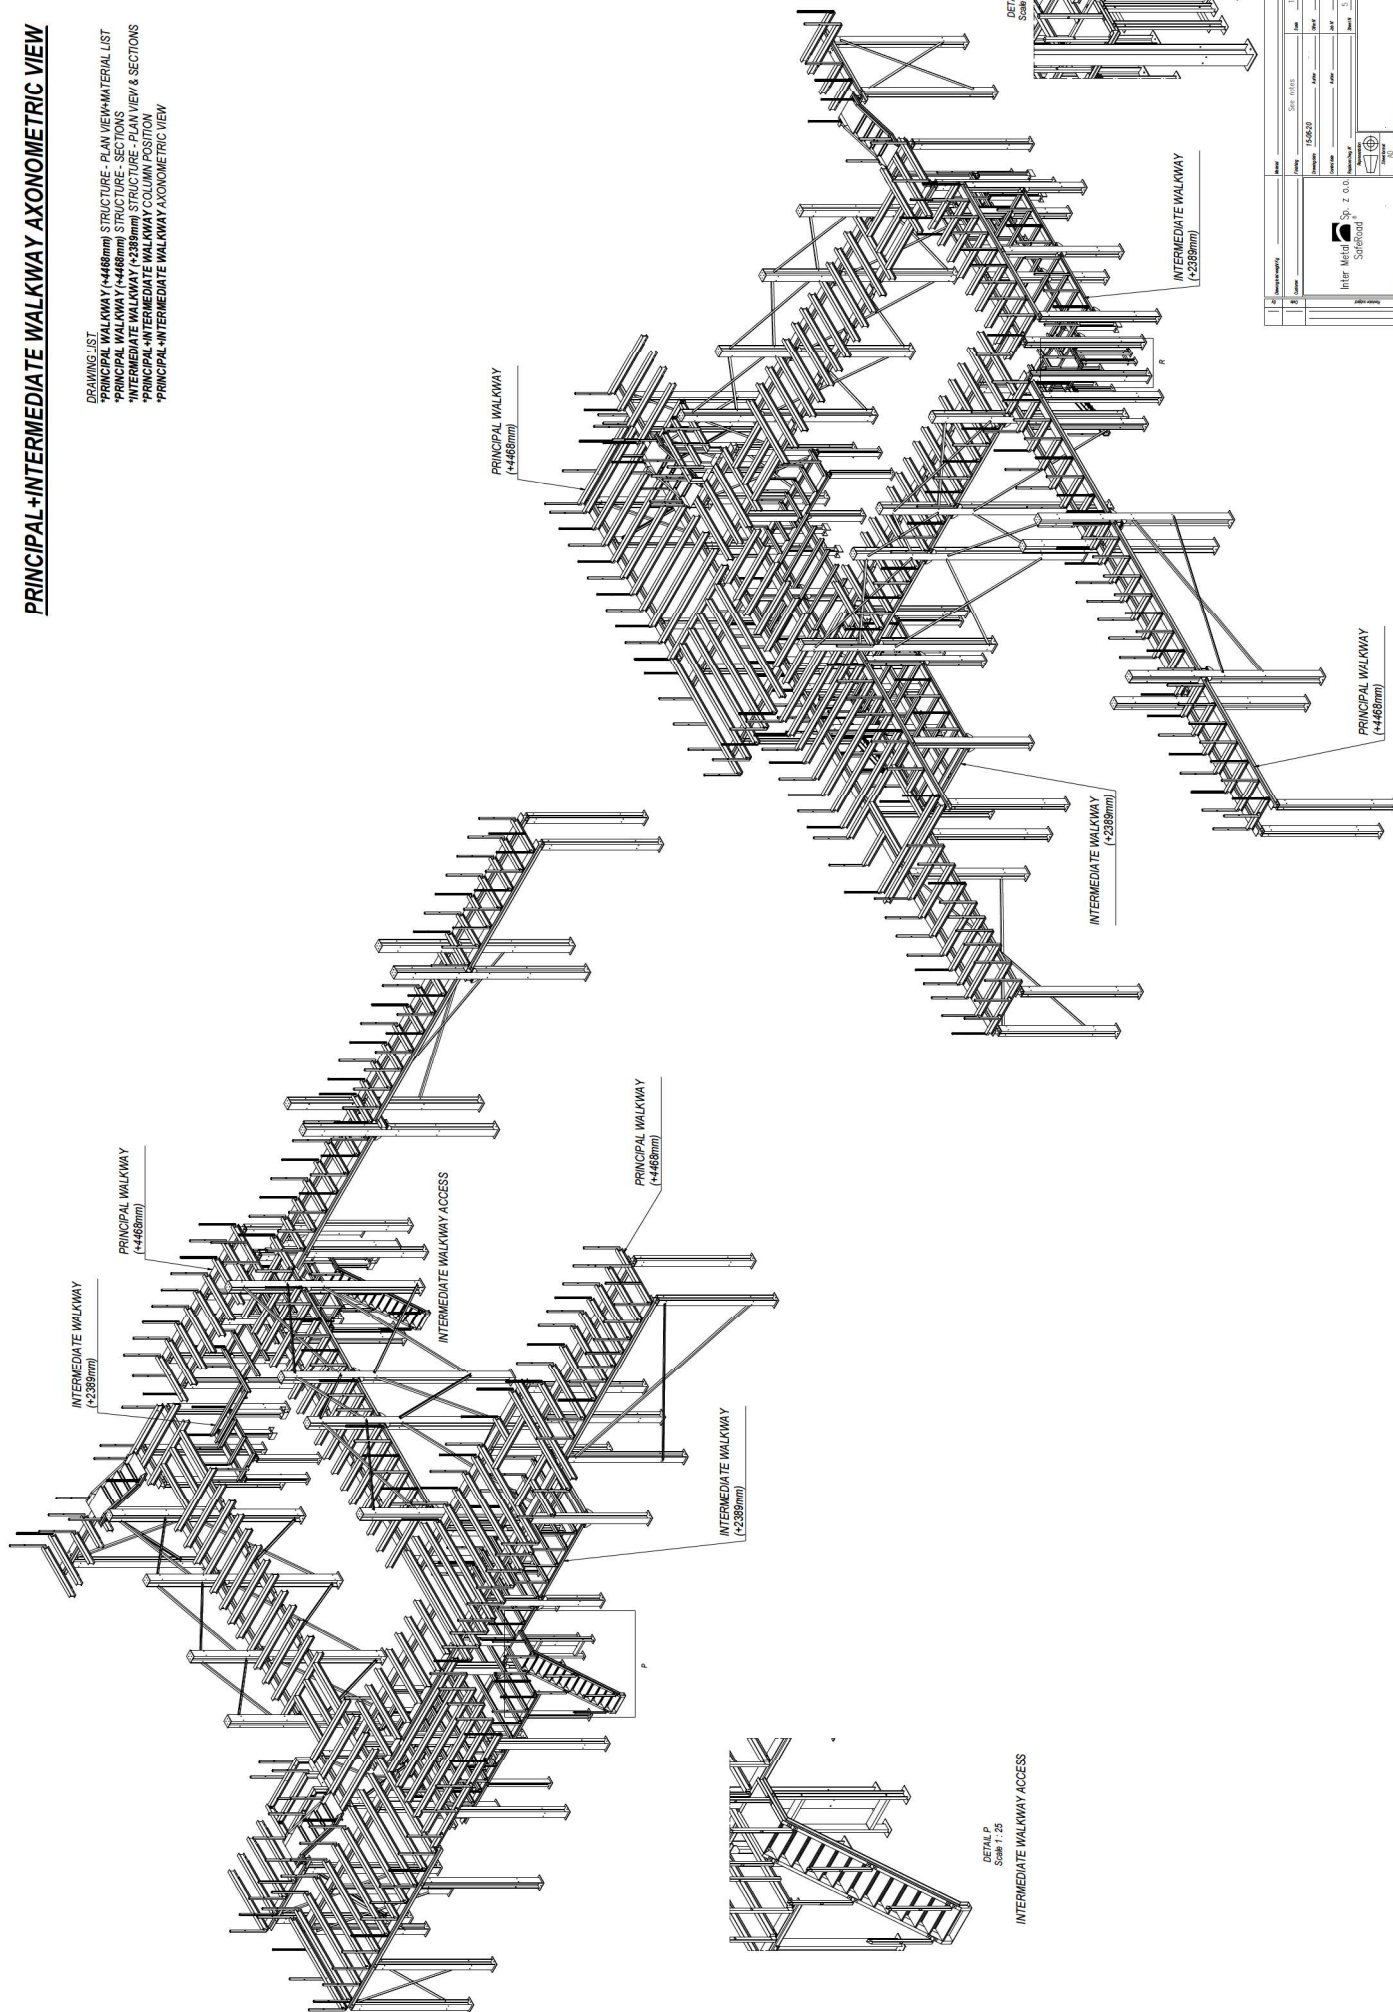

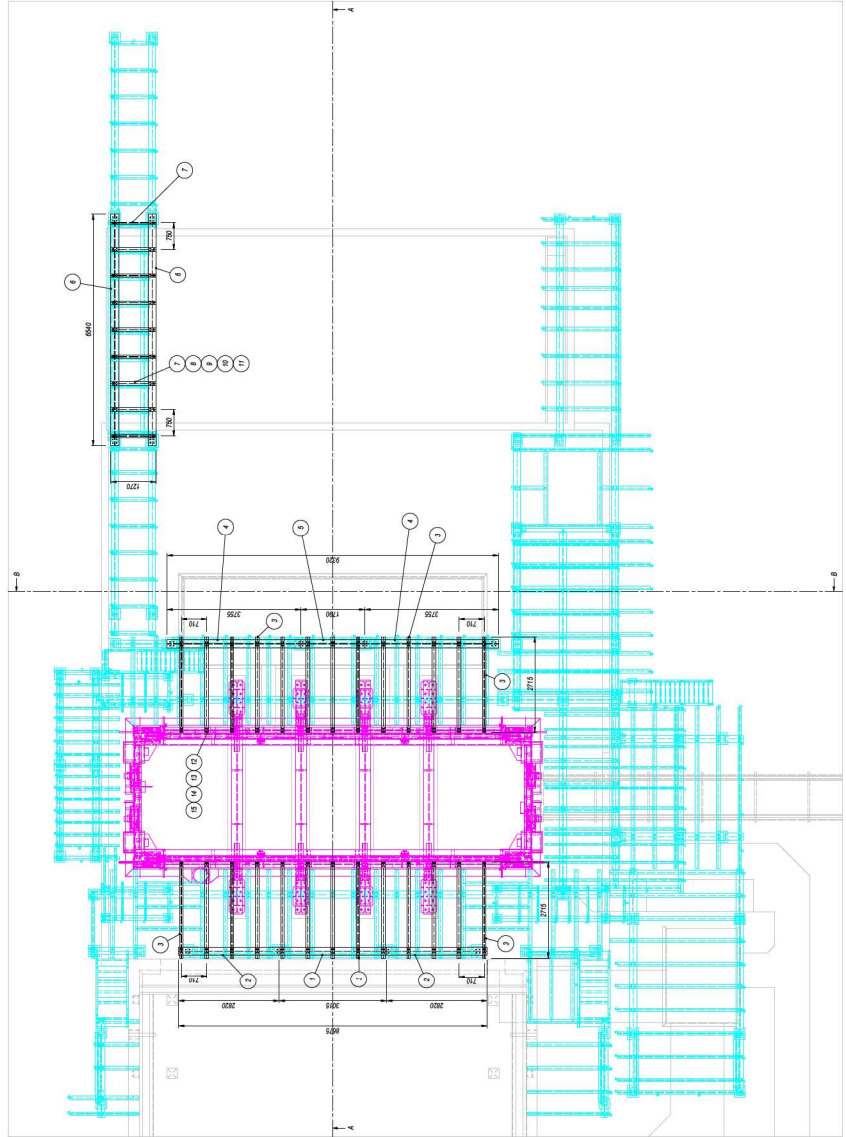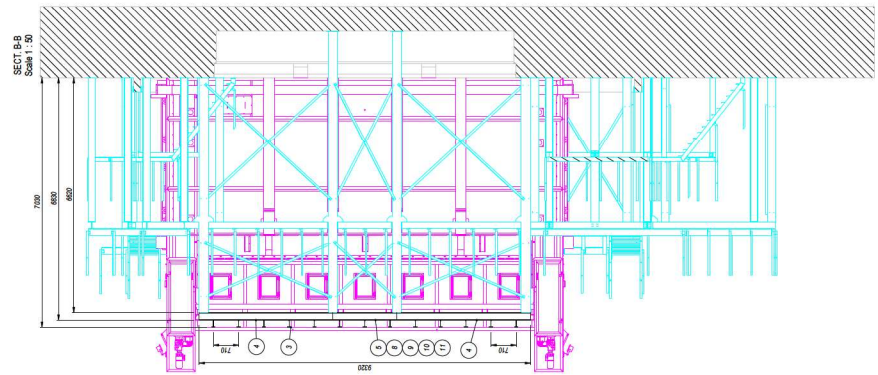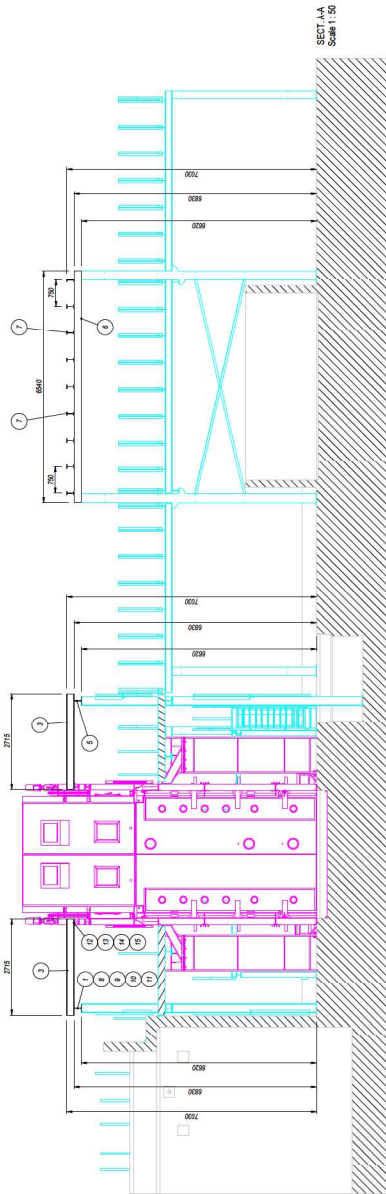[illegible][illegible]

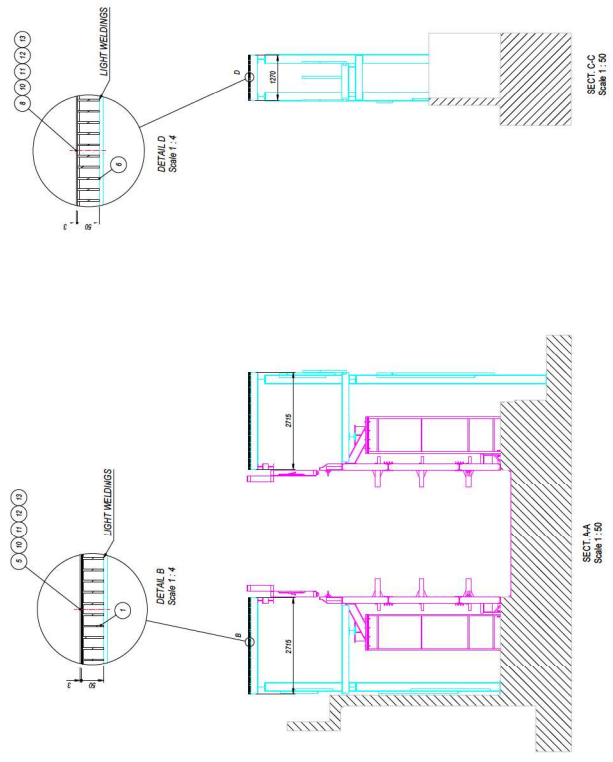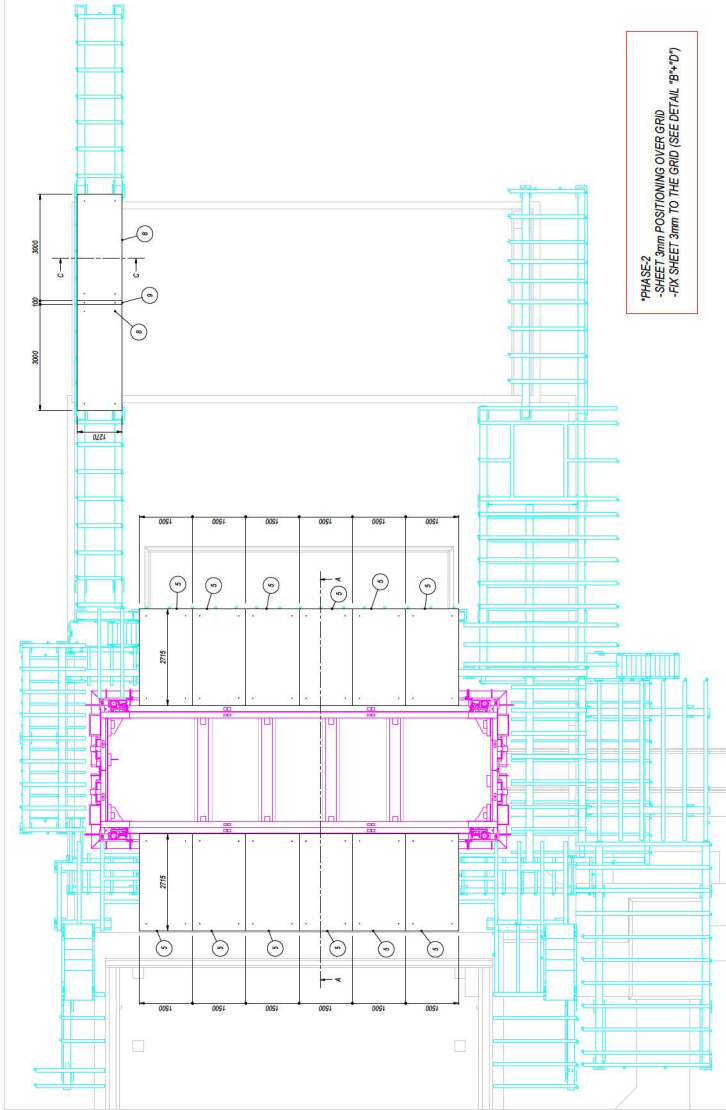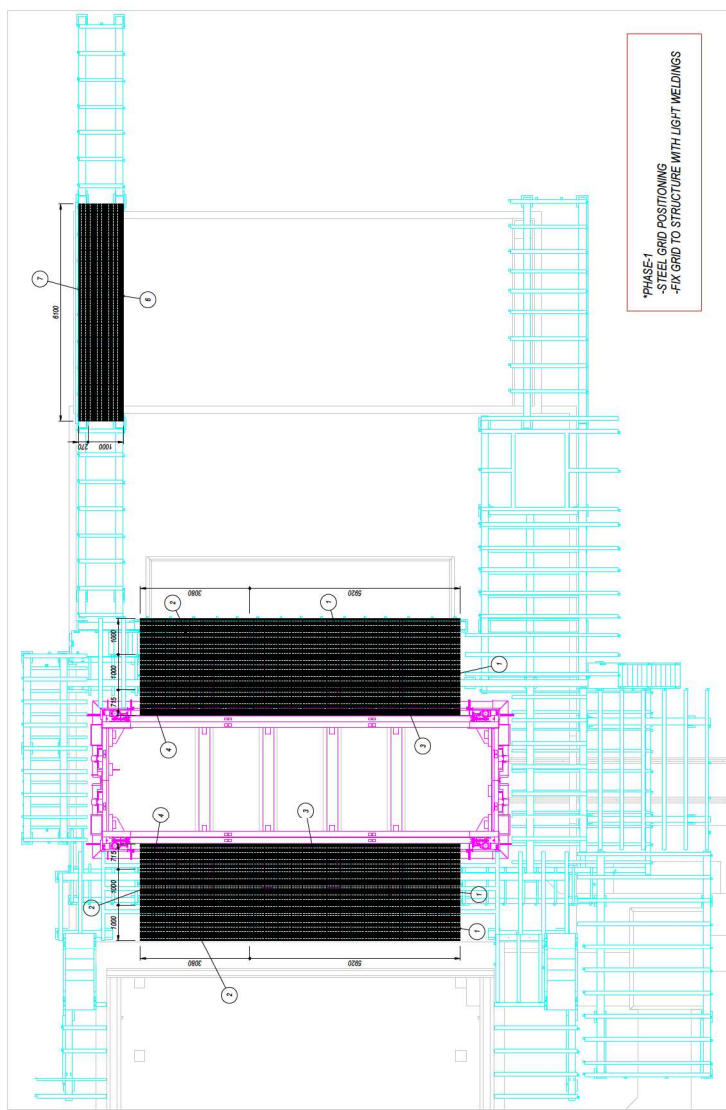

NO.	DESCRIPTION	QTY	UNIT	REMARKS
1	STEEL GRID	1	MT	
2	STEEL GRID	1	MT	
